



3,3x3+2,0T+KH / 50 / 08 /

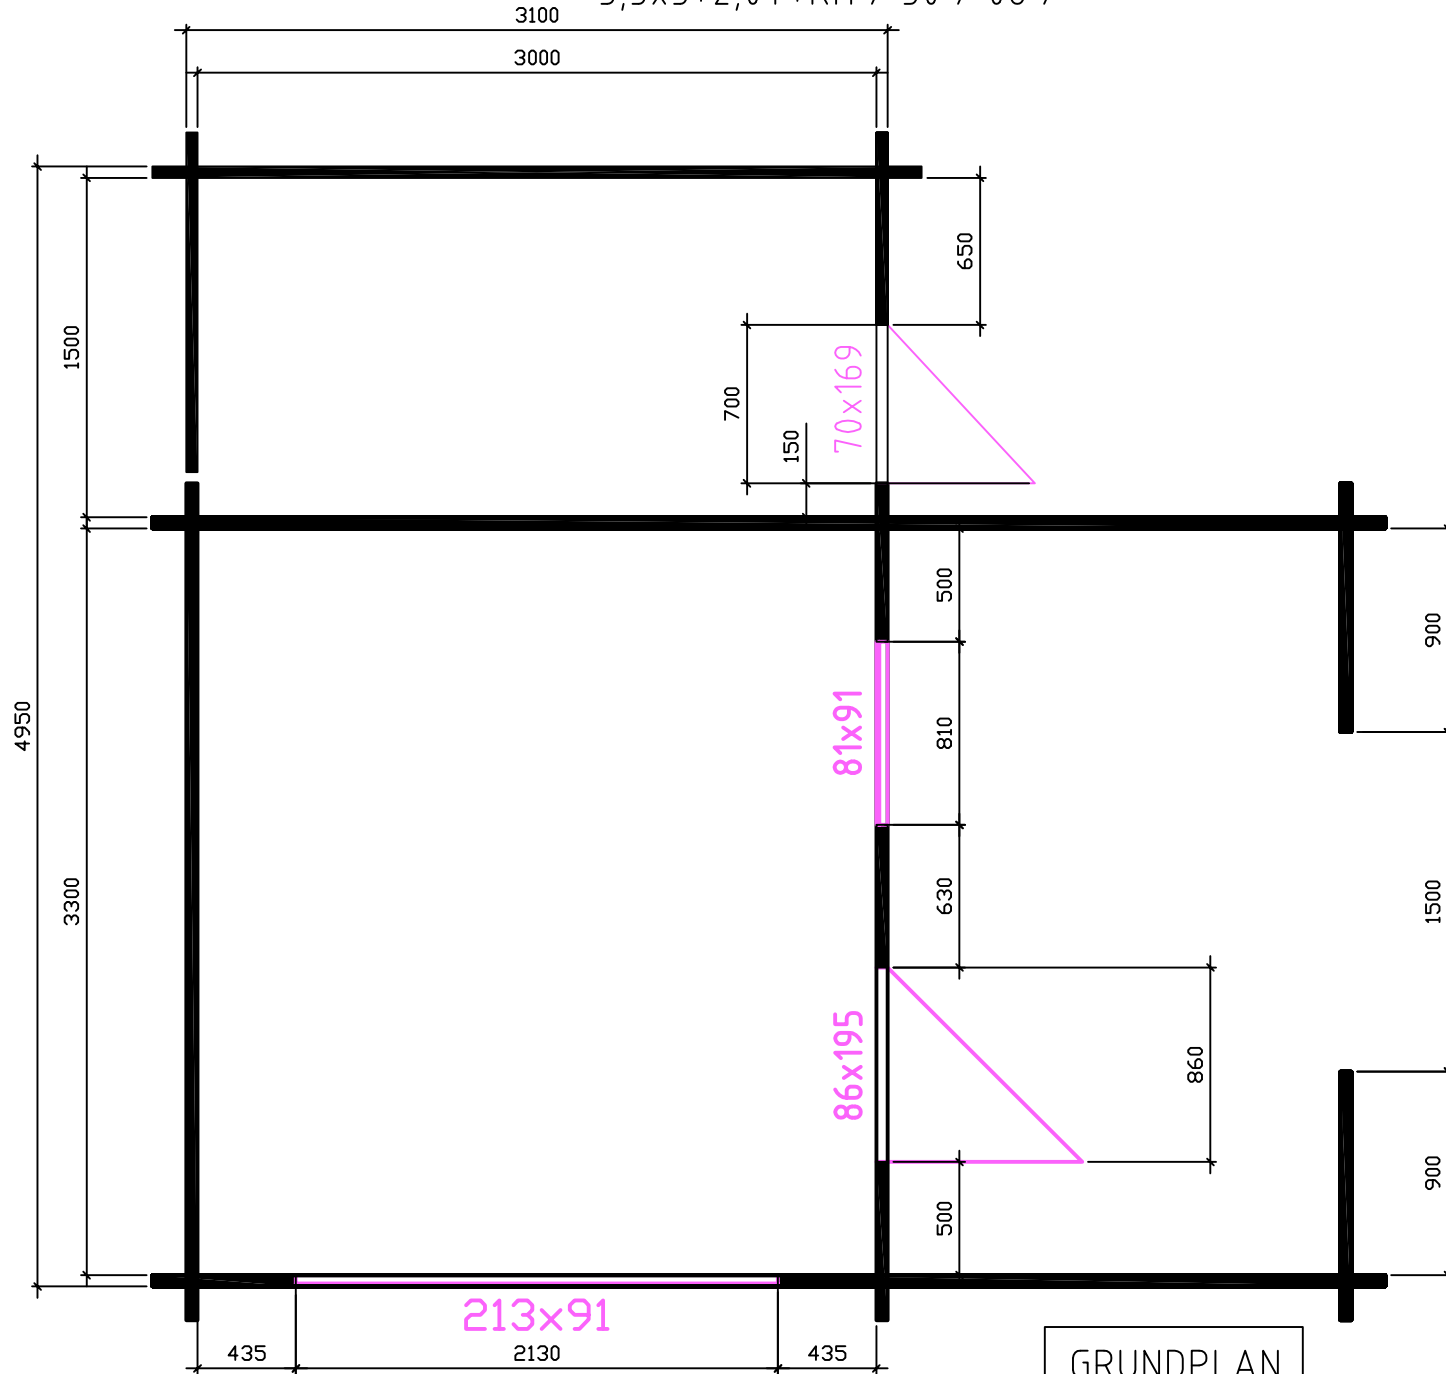


GRUNDPLAN

3,3x3+2,0T+KH / 50 / 08 /

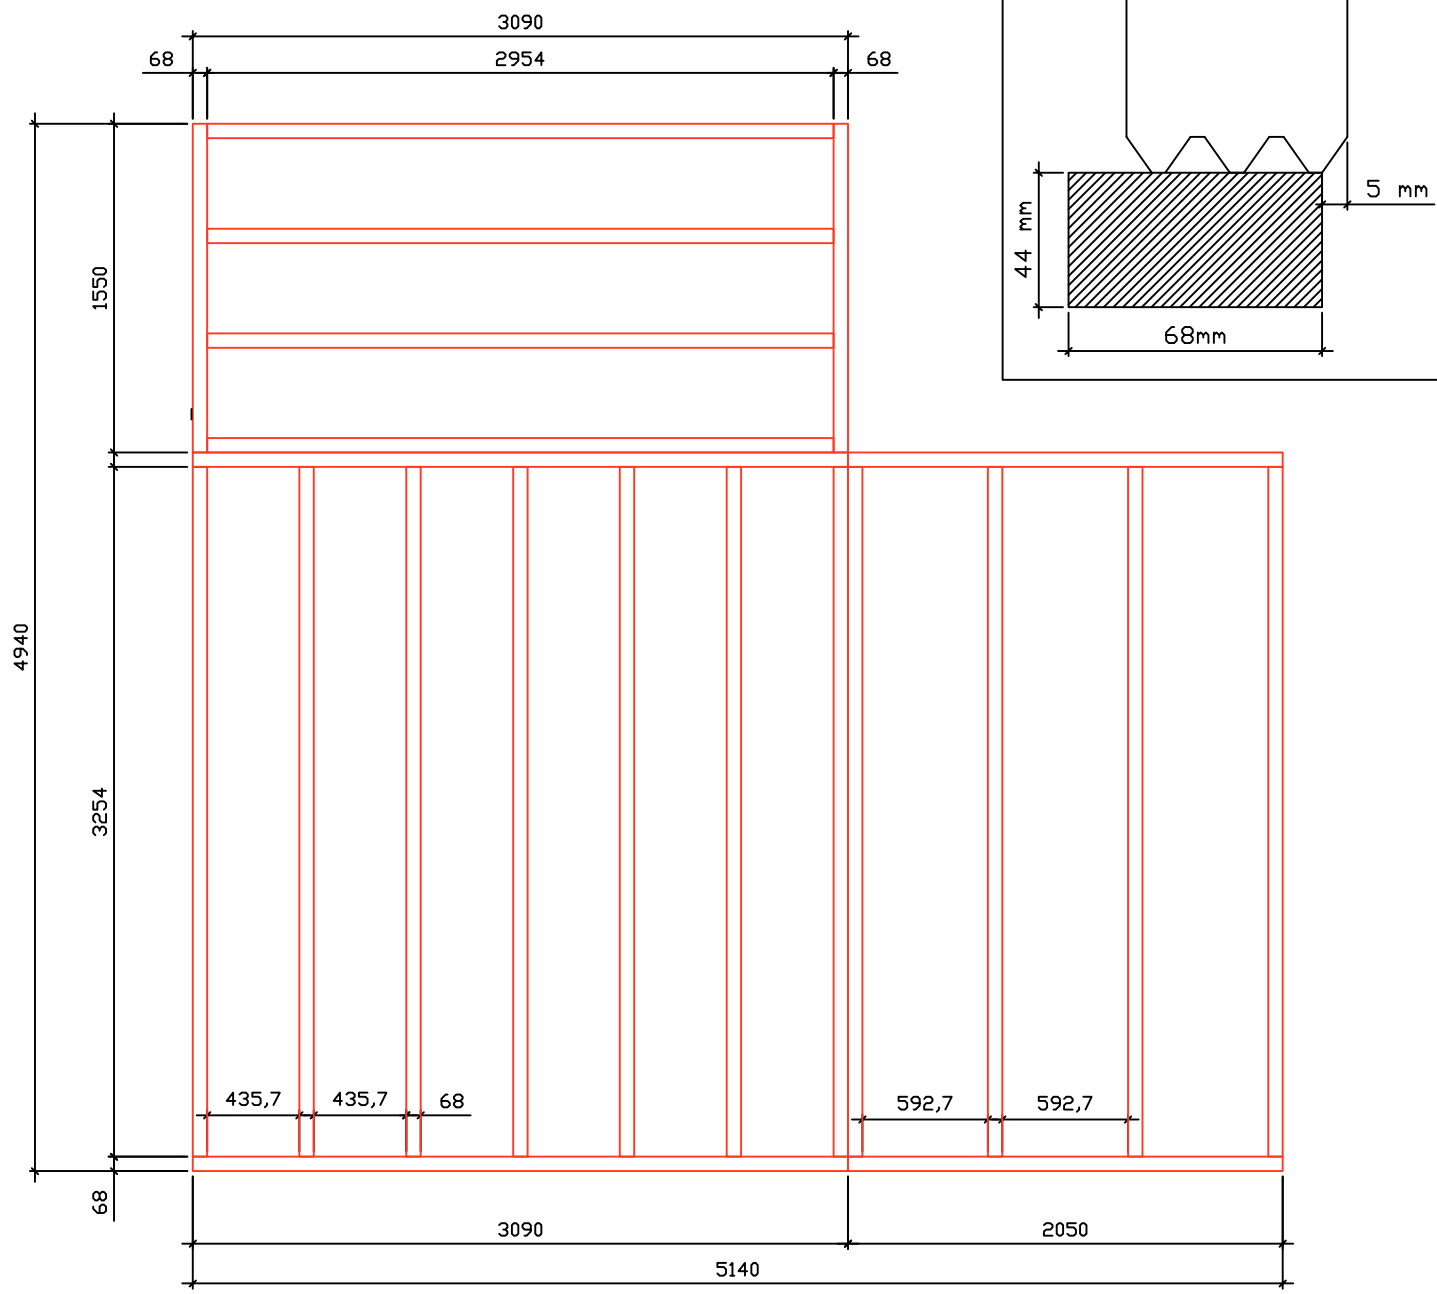

FUNDAMENT

3.3x3+2.0T / 50 / 10 /

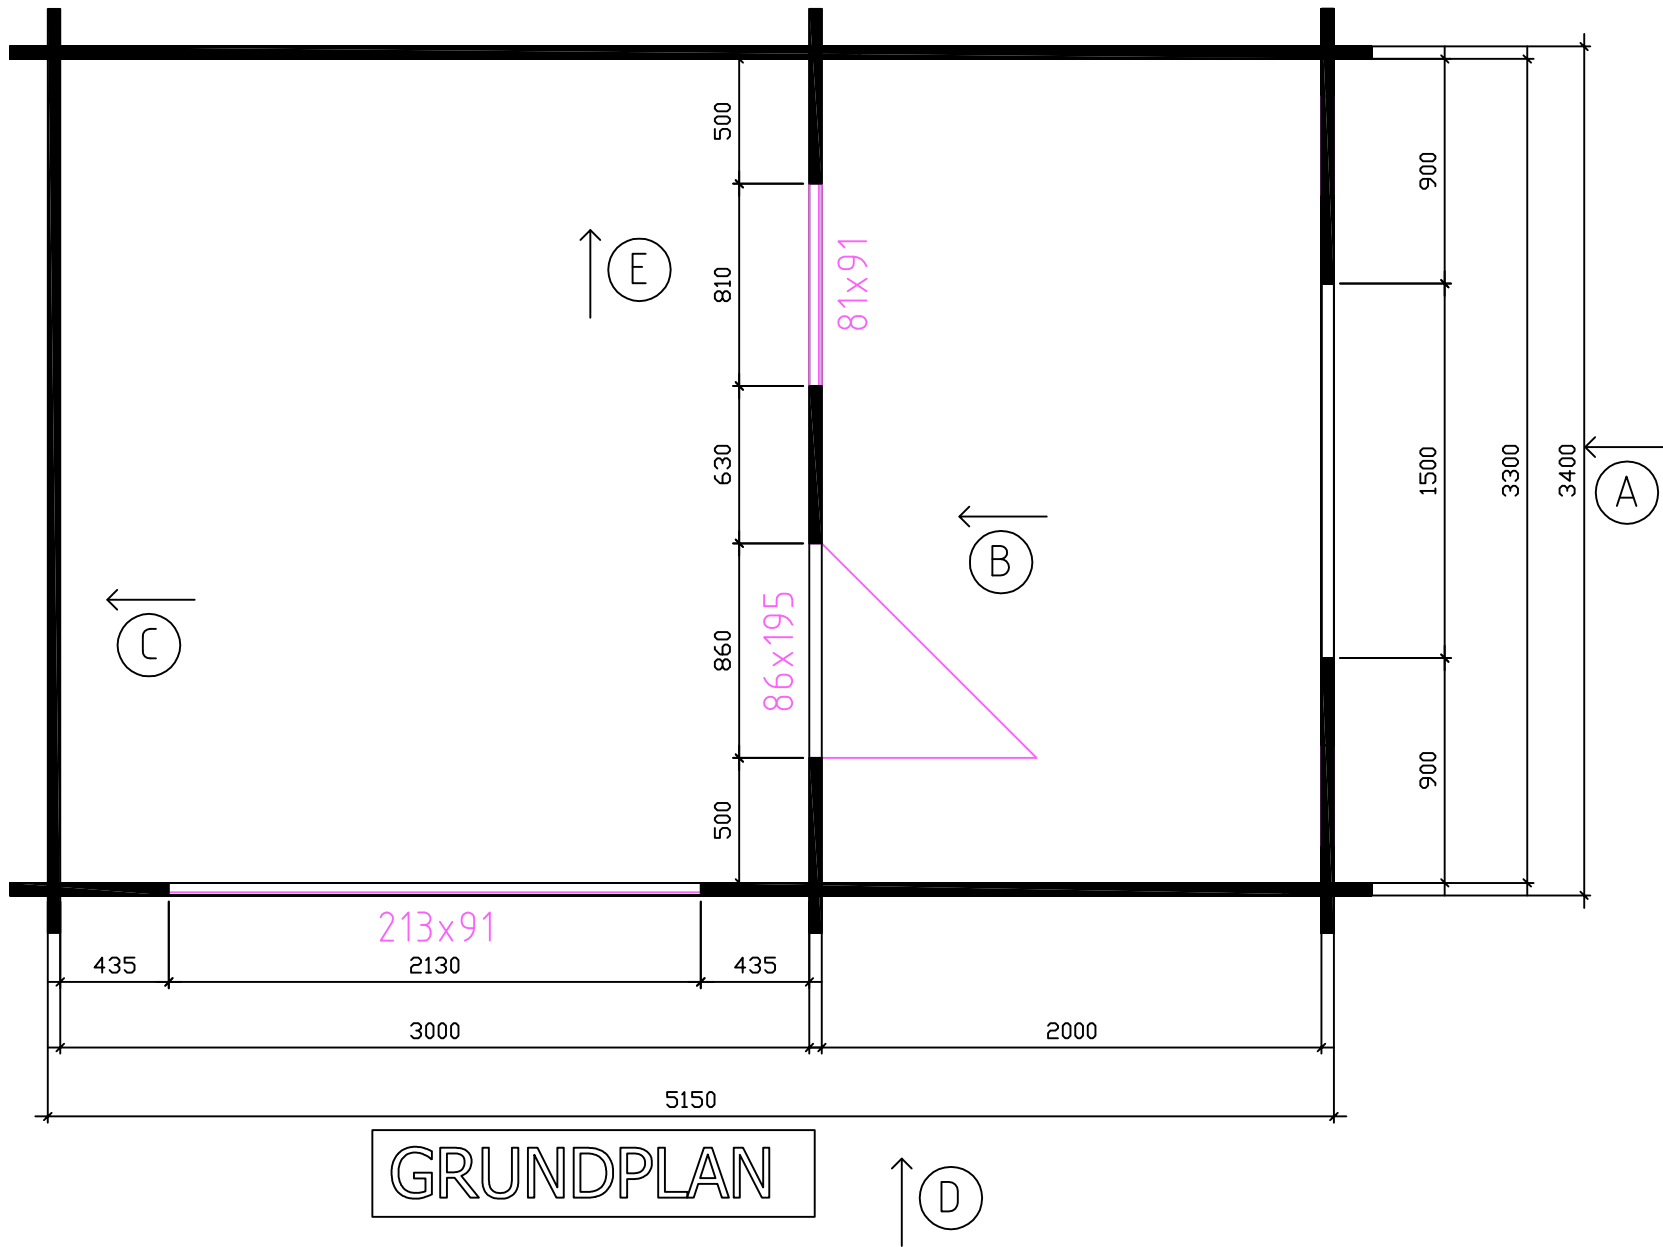

GRUNDPLAN

3.3x3+2.0T / 50 / 10 /

