



*Helsinki 1.5T+1.4KH+SB / 50 / 10 /*

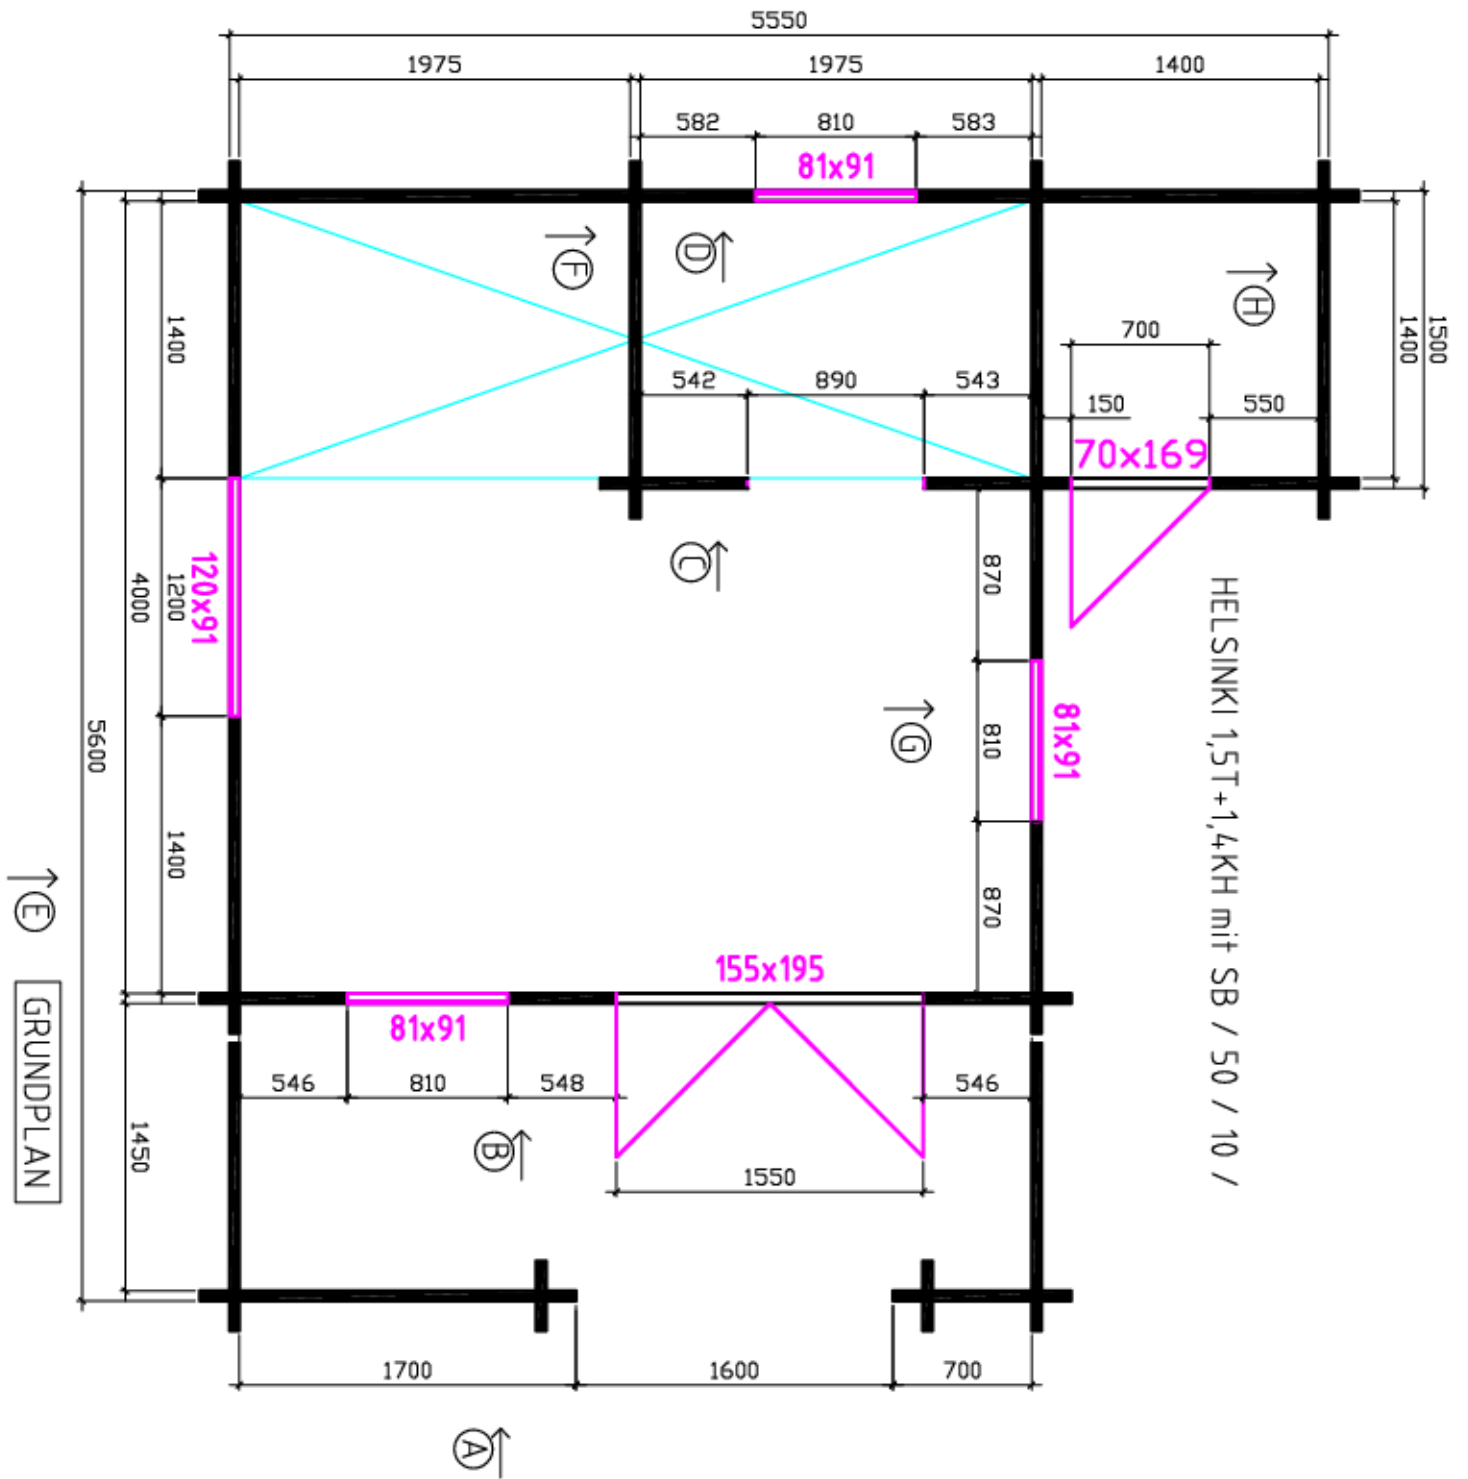

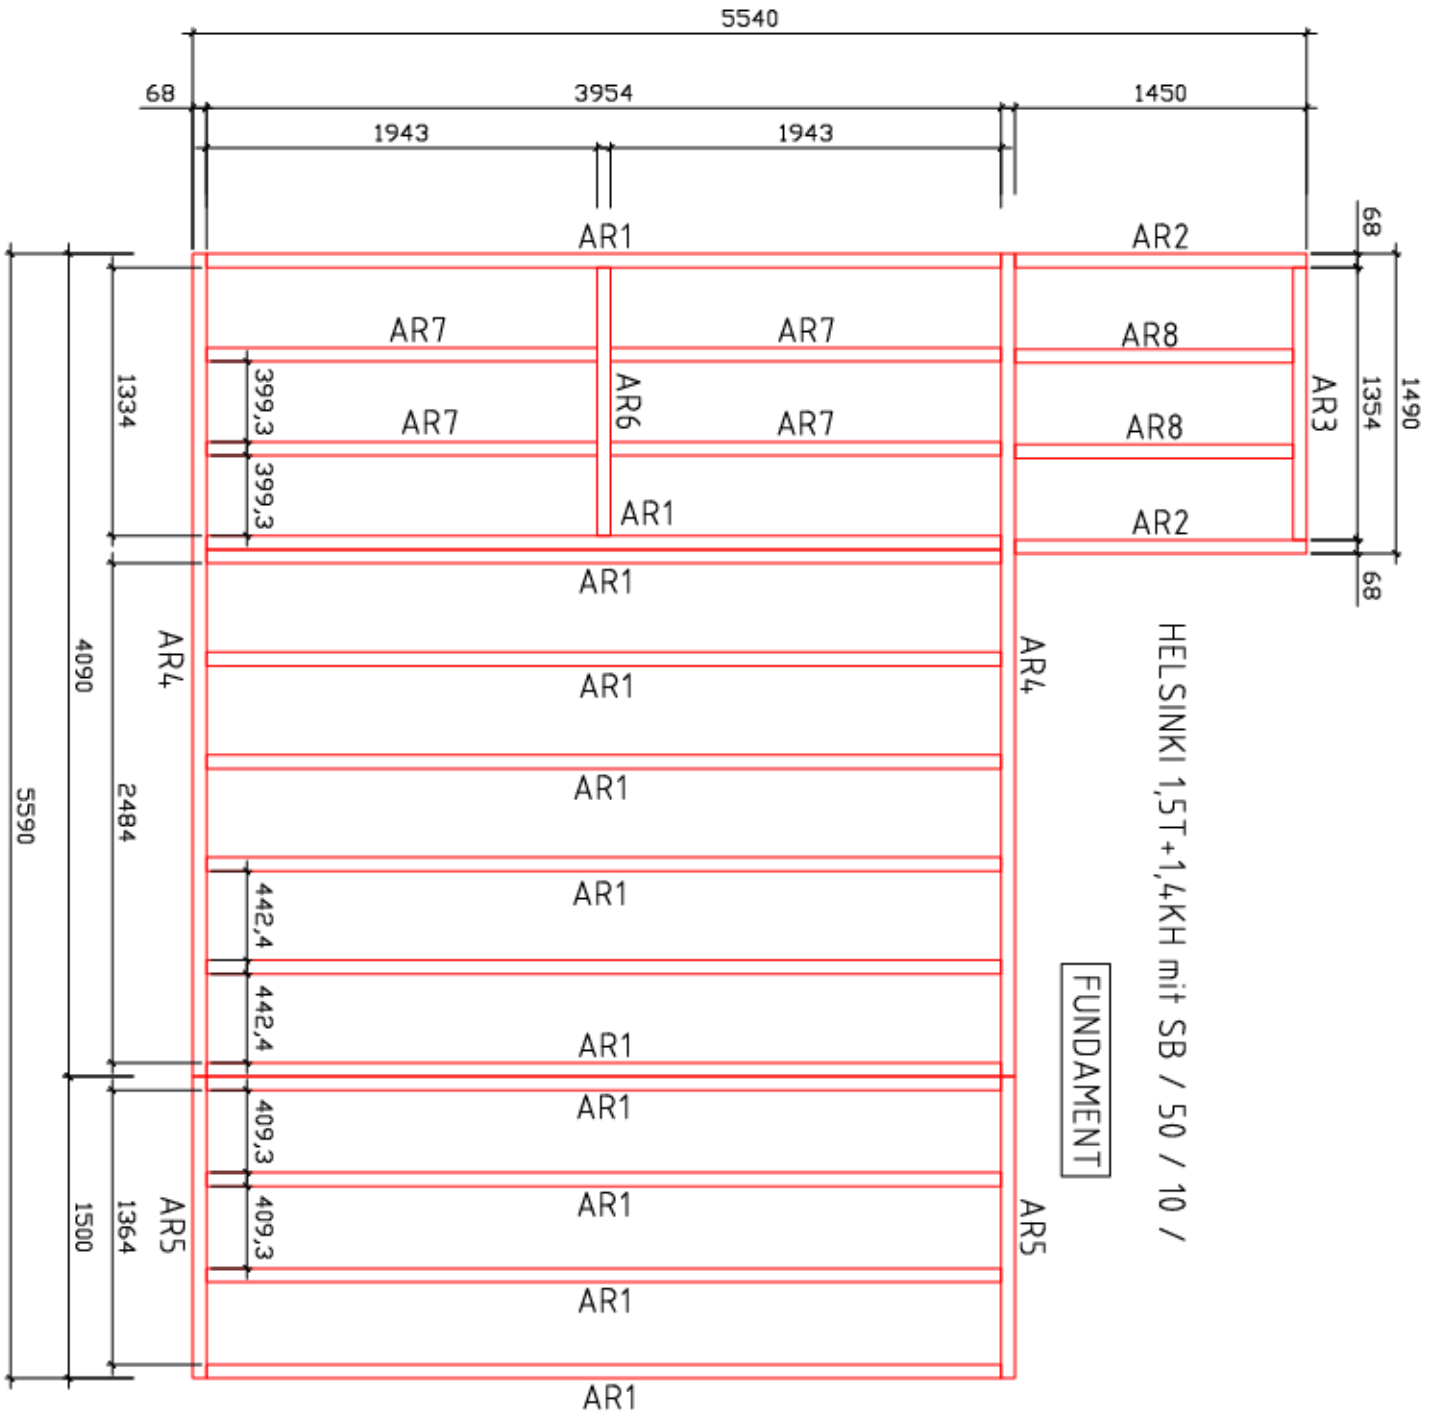

HELSINKI 1,5T+1,4KH mit SB / 50 / 10 /

FUNDAMENT