




# Friedland 4,0 x 4,0 m + 2,5 m Veranda

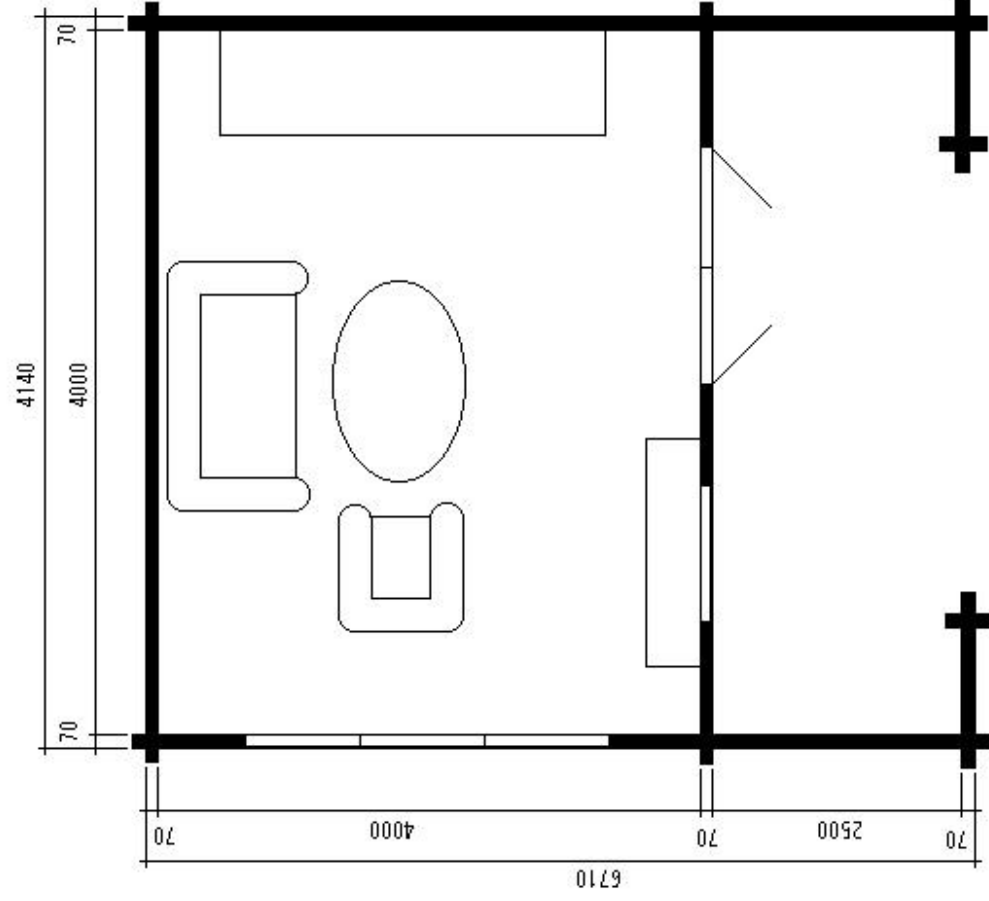



# Friedland 5,0 x 5,0 + 2,5 m Veranda

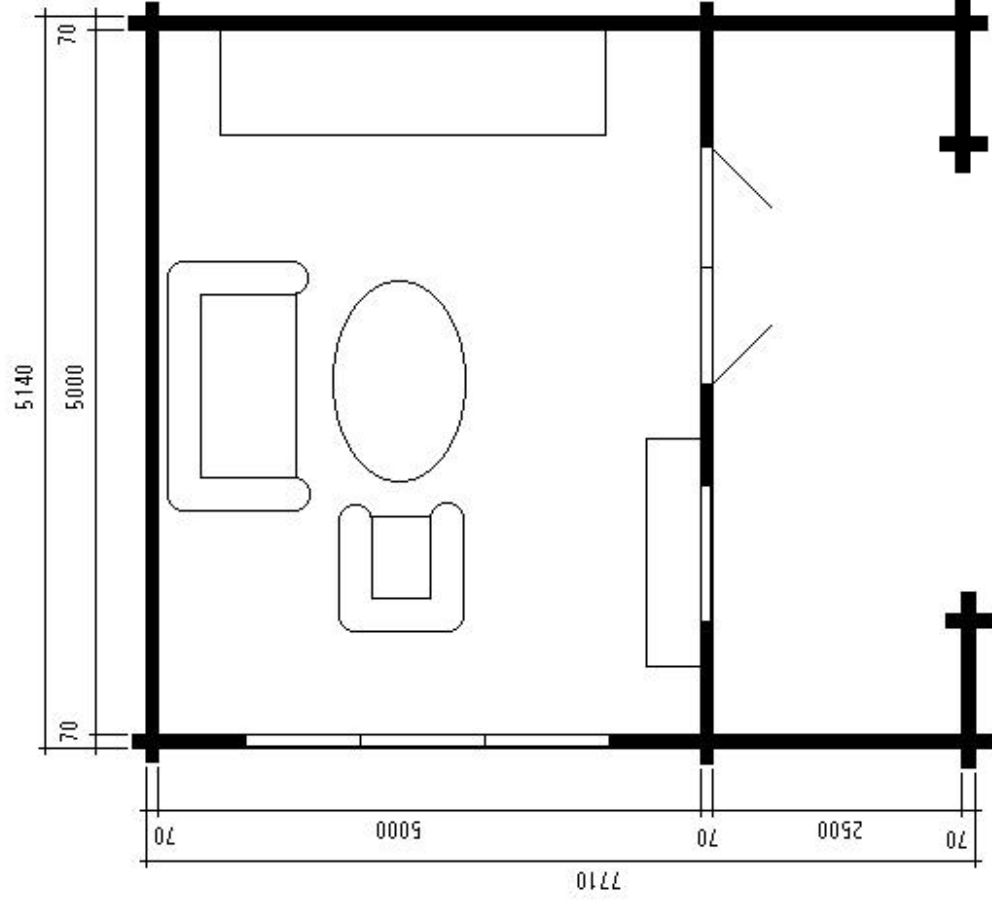


Fr. 4x4+2,5T+KH / 70 / 09

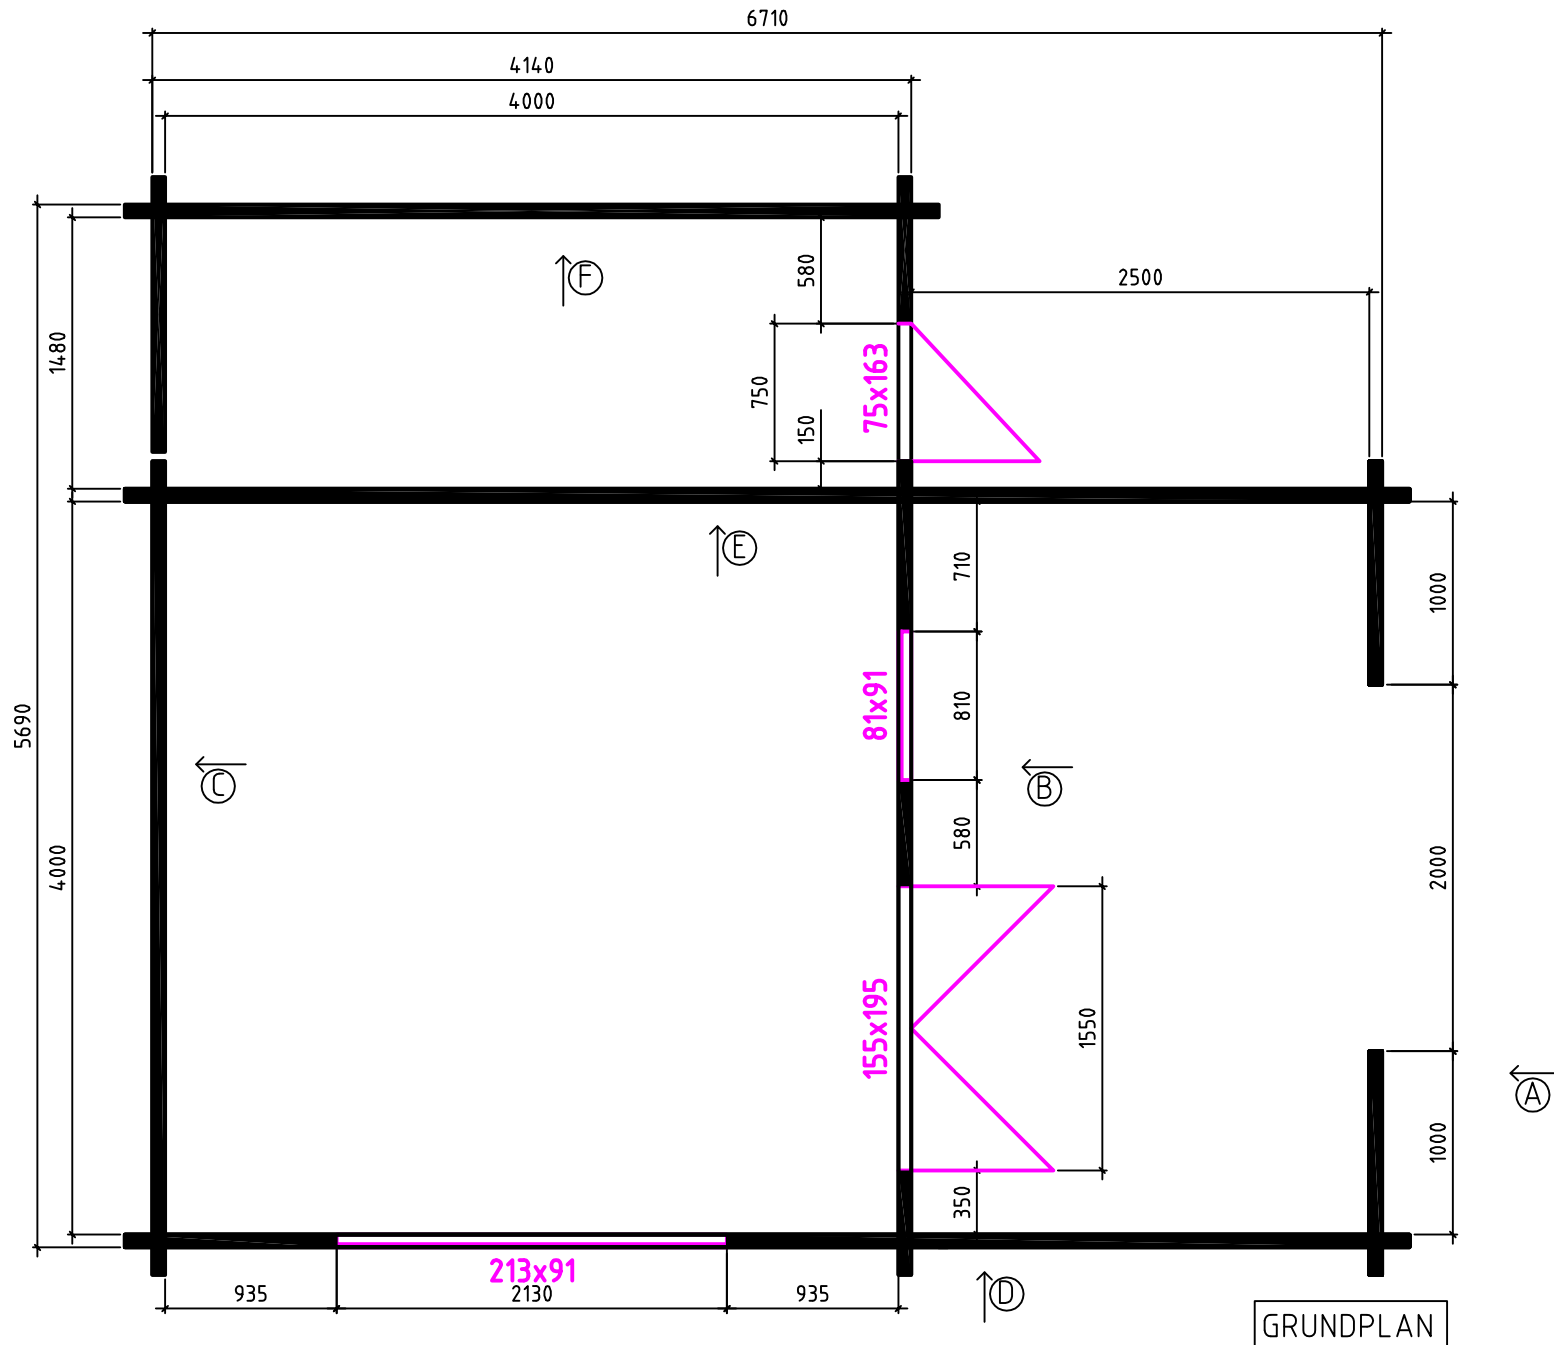

Fr. 4x4+2,5T+KH / 70 / 09

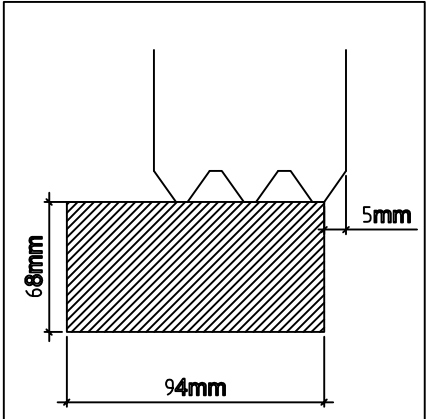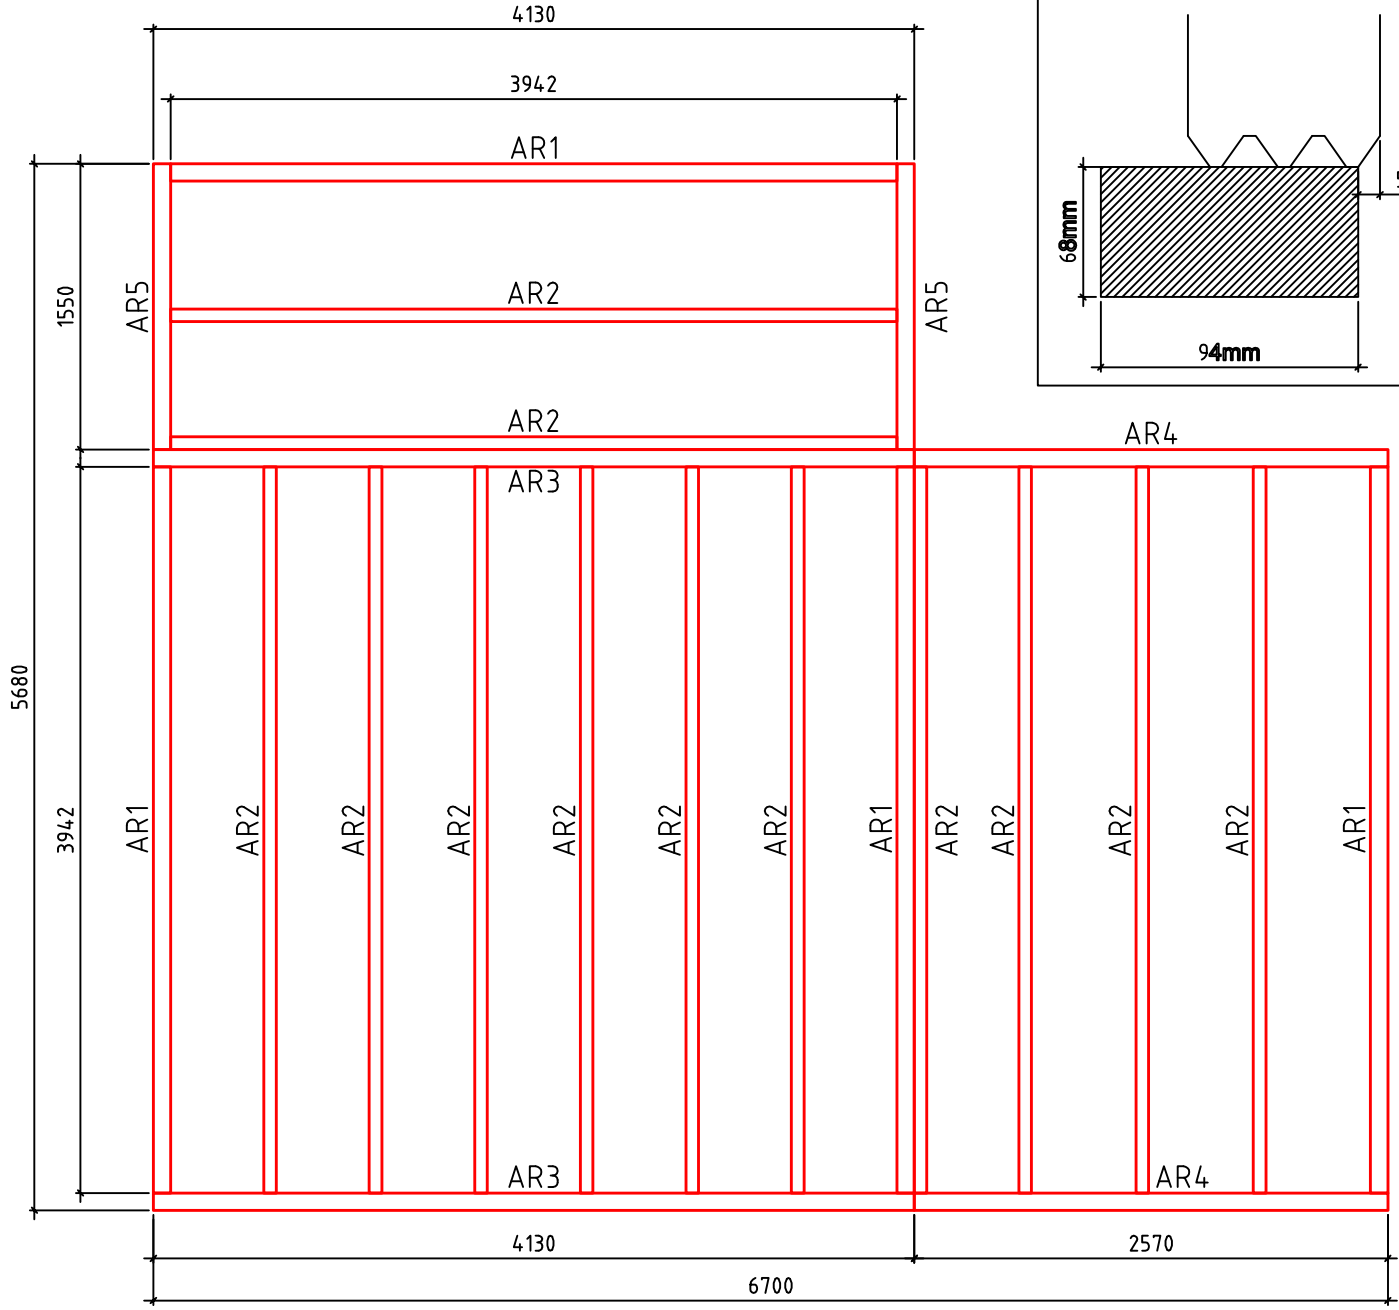


FUNDAMENT

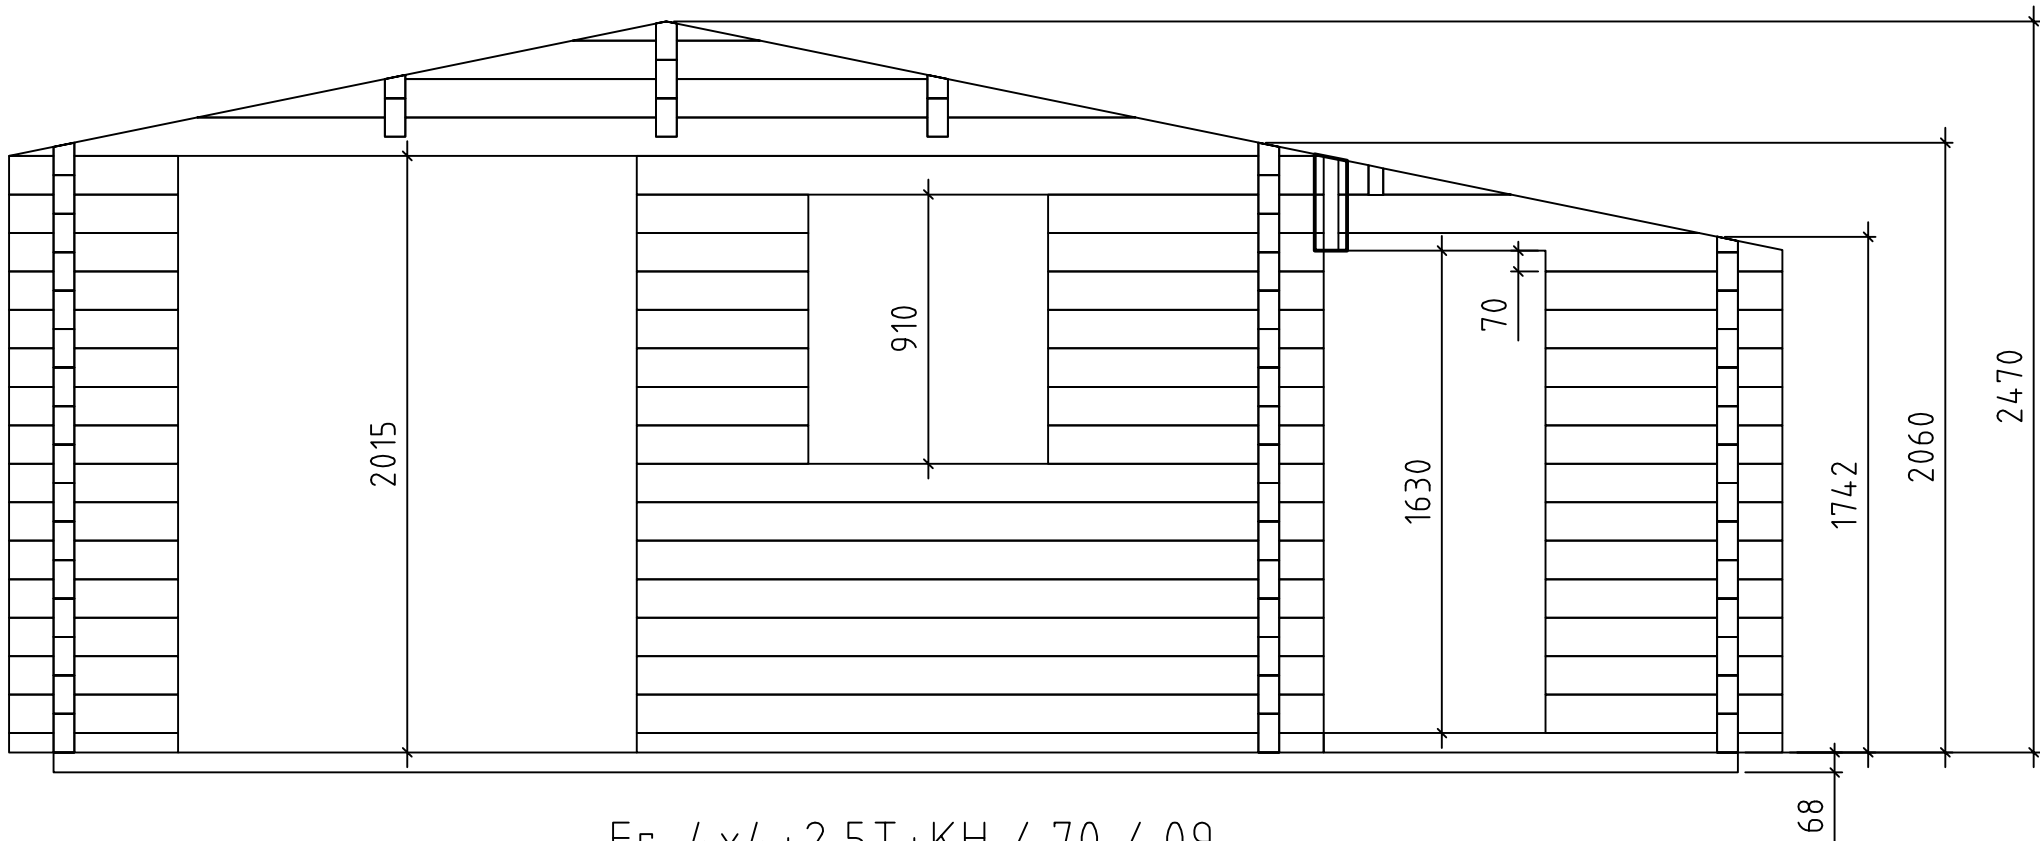


Fr. 4x4+2,5T+KH / 70 / 09

Fr. 5x5+2,5T+KH / 70 / 08

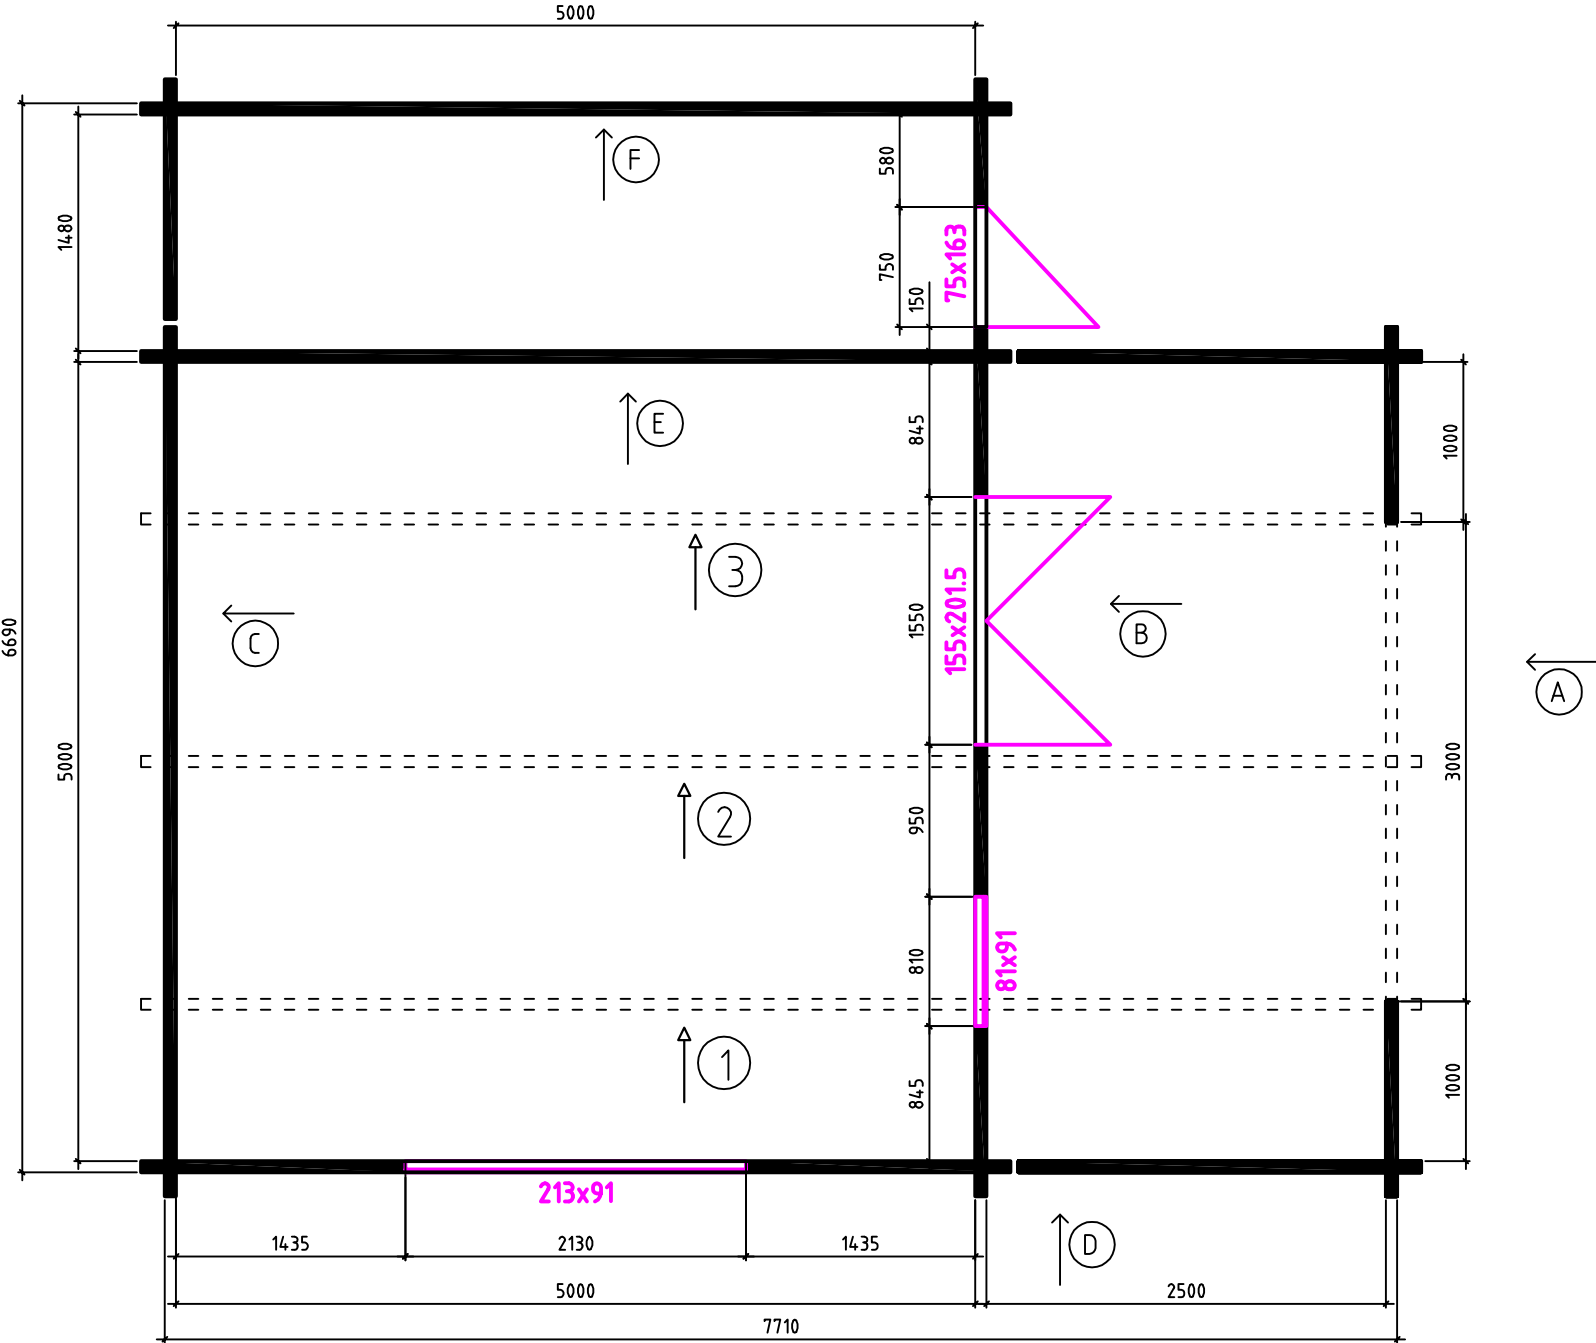


GRUNDPLAN

Fr. 5x5+2,5T+KH / 70 / 08

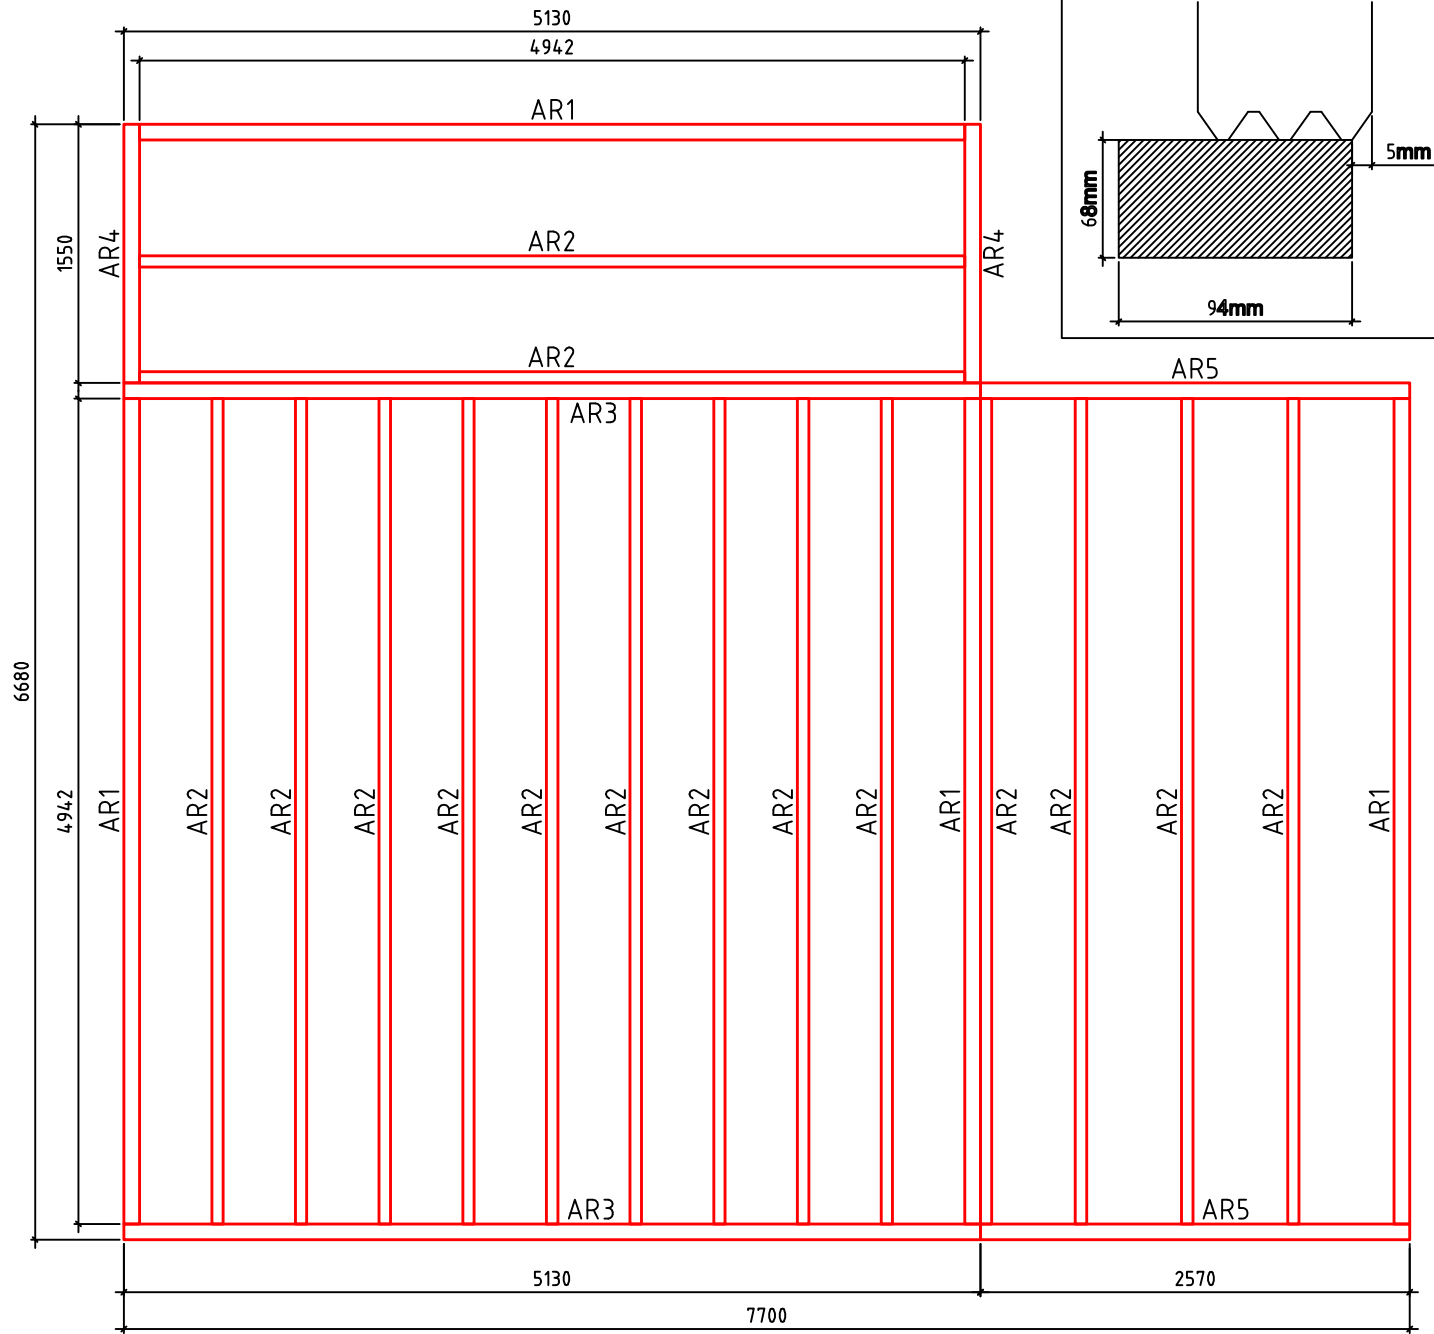


FUNDAMENT

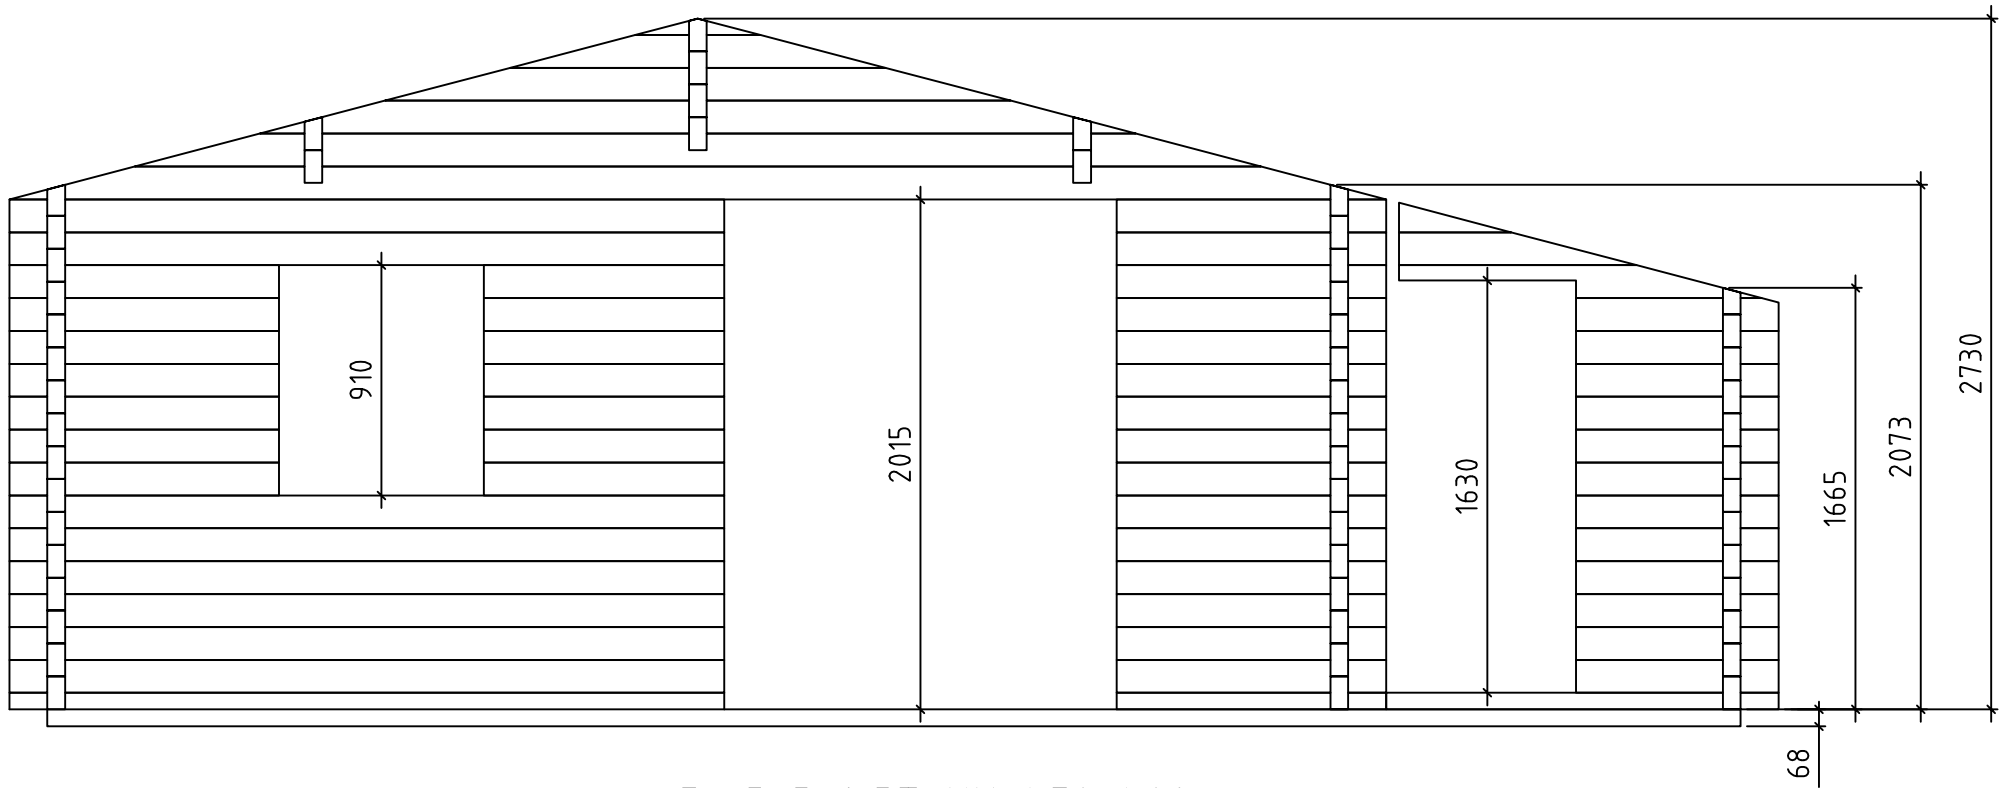


Fr. 5x5+2,5T+KH / 70 / 08



# Friedland 6x6 +2.5T / 70 / 08 /

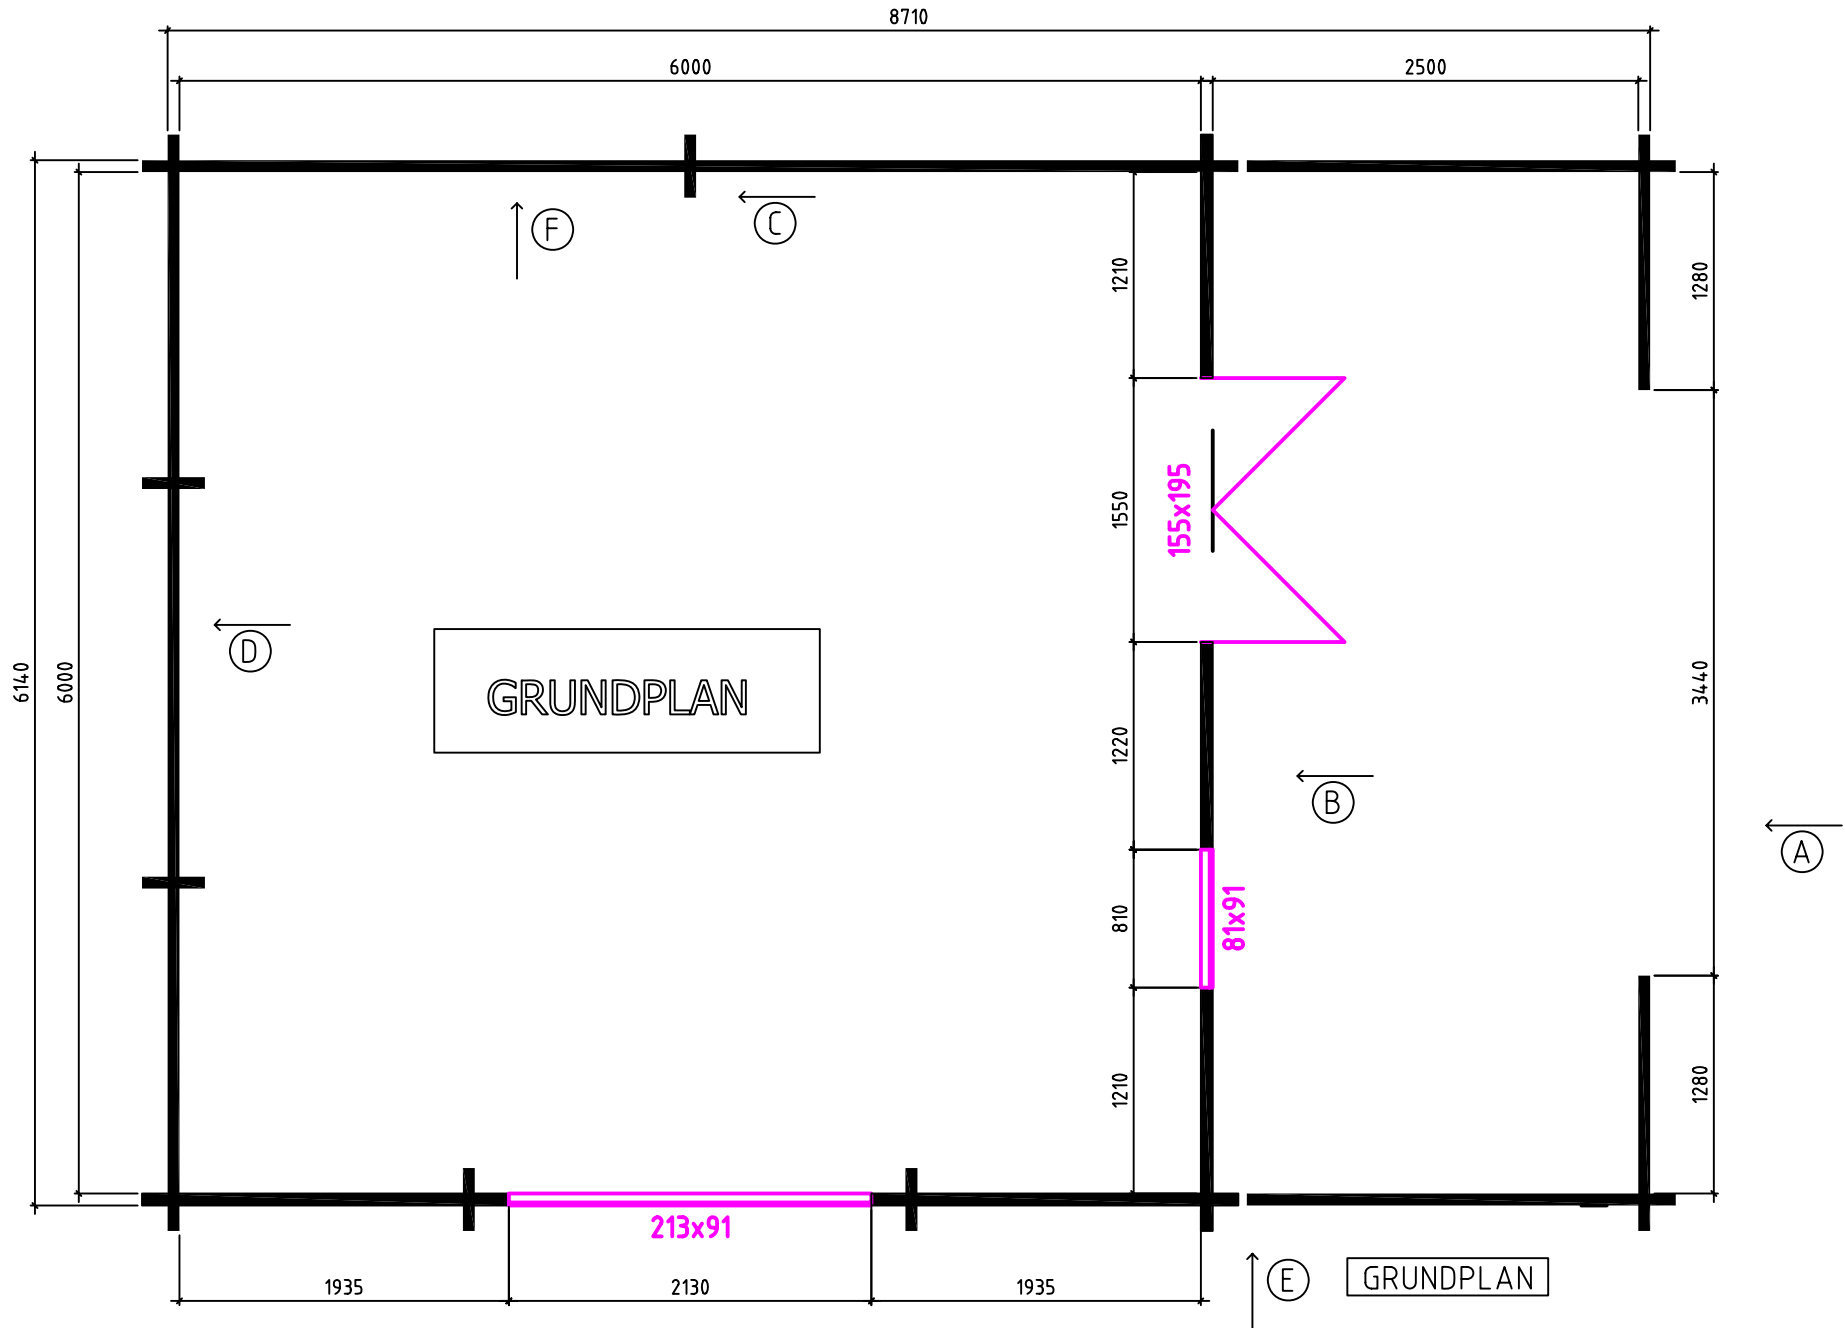

FRIEDLAND 6x6+2,5T+KH / 70 / 08 /

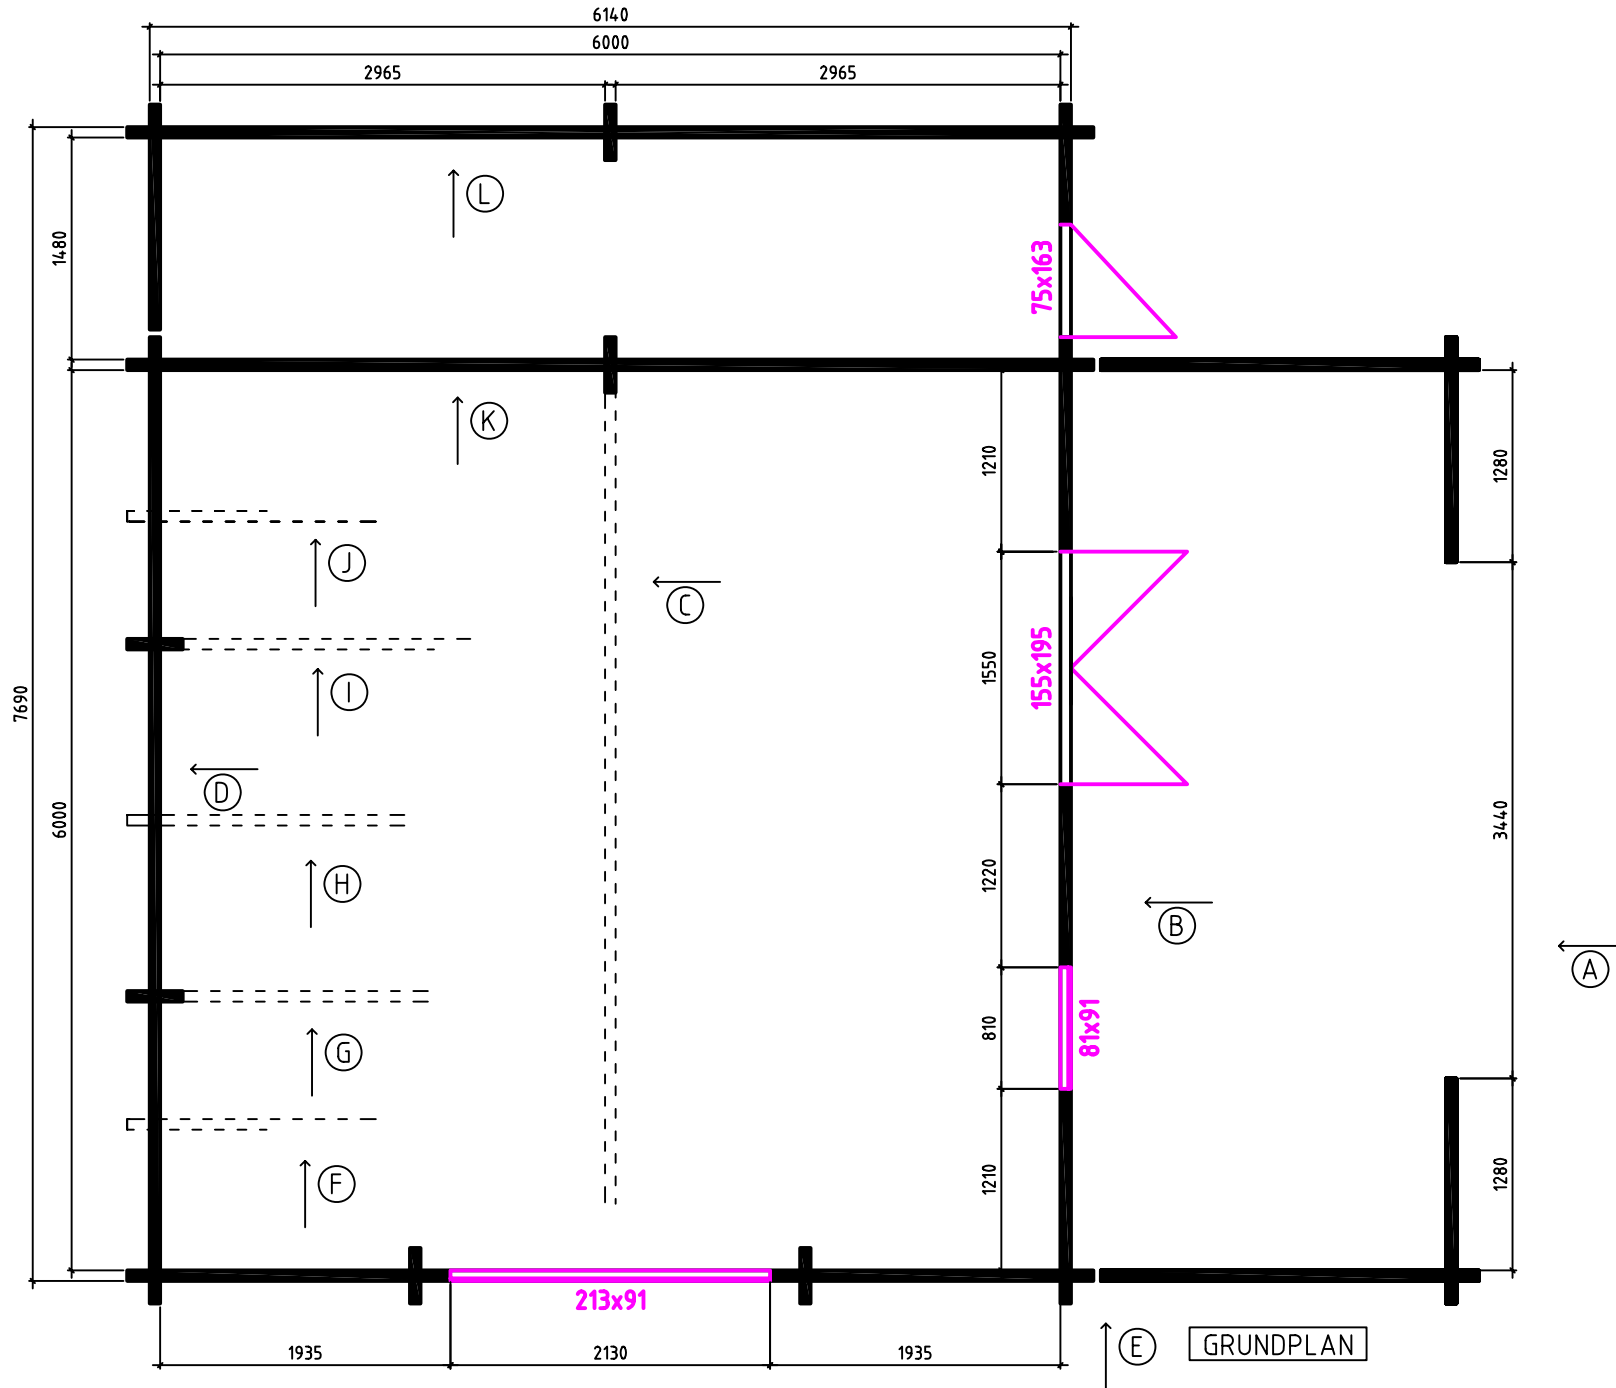

FRIEDLAND 6x6+2,5T+KH / 70 / 08 /

